


INSIDE WIDENING I-17 FROM ROSE GARDEN LN TO DEER VALLEY RD W/ FRONTAGE ROADS & NB AUX LN

MP 215.6 TO MP 216.0

I-17 LOOKING NORTH

- * Auxiliary Lane added for NB Exit Ramp at Deer Valley Rd
- ** 2' Offset to Barrier

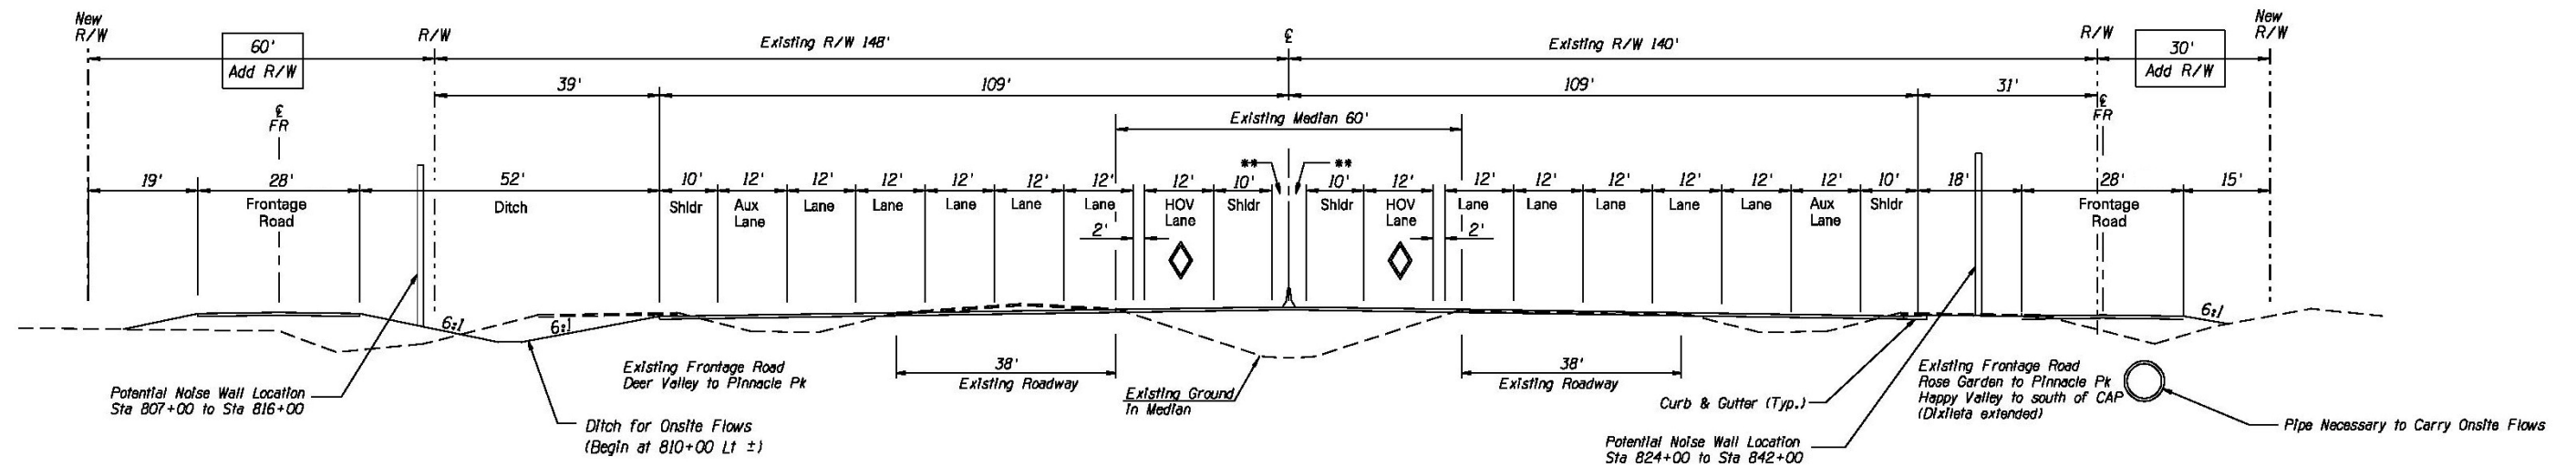


INSIDE WIDENING I-17 FROM DEER VALLEY RD TO SCATTER WASH W/ AUX LANES & FRONTAGE ROADS

MP 216.0 TO MP 216.6


I-17 LOOKING NORTH

- * Auxiliary Lanes added from Deer Valley Rd to Jomax Rd
- ** 2' Offset to Barrier

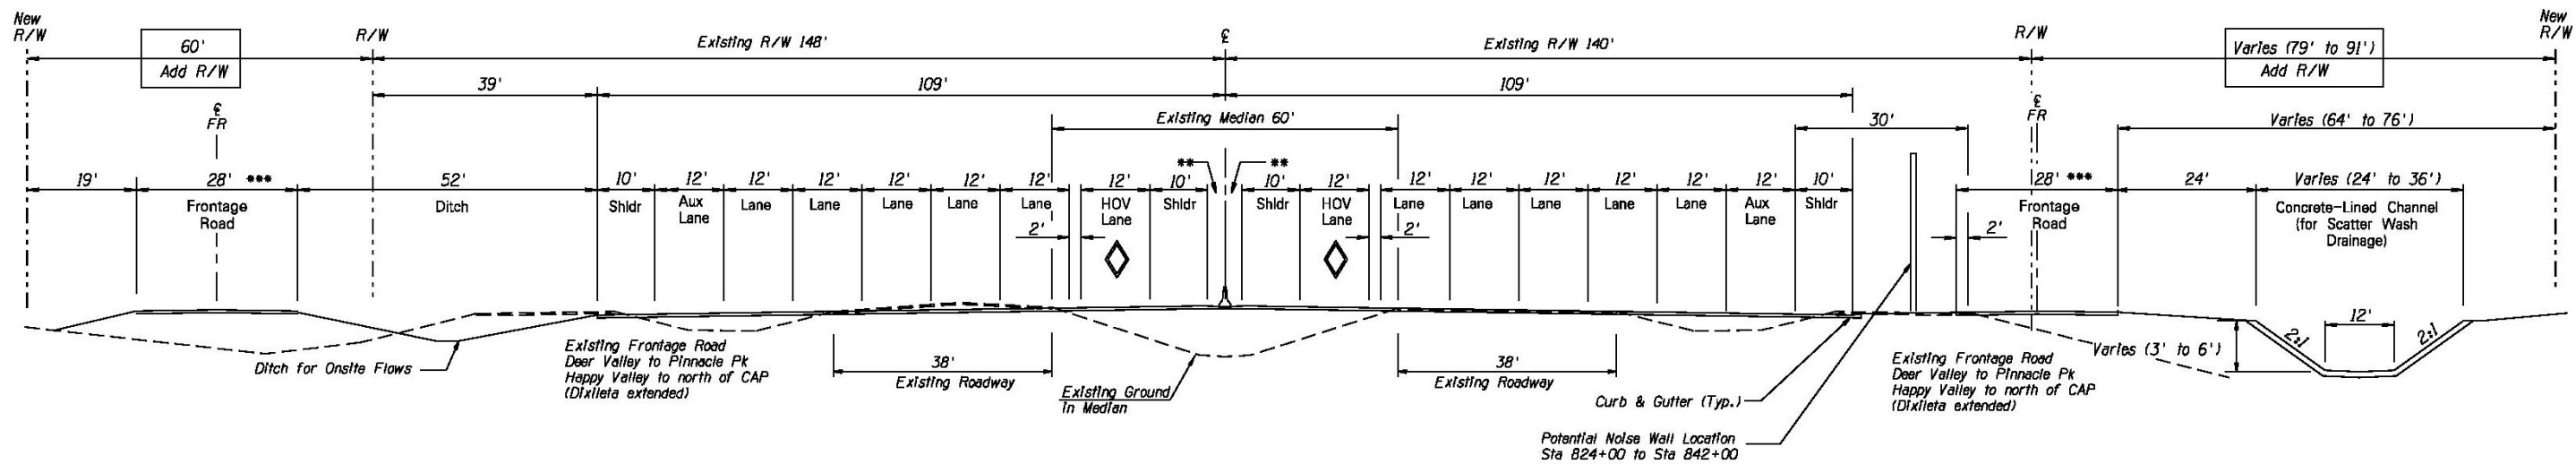


INSIDE WIDENING I-17 FROM SCATTER WASH TO SKUNK CREEK W/ AUX LANES & FRONT. RDS
 to Jomax Rd MP 216.6 TO MP 218.9
 I-17 LOOKING NORTH

- * Auxiliary Lanes added from Deer Valley Rd to Jomax Rd
- ** 2' Offset to Barrier
- *** One-Way Frontage Roads from Pinnacle Peak to Happy Valley Rd will be constructed by City of Phoenix

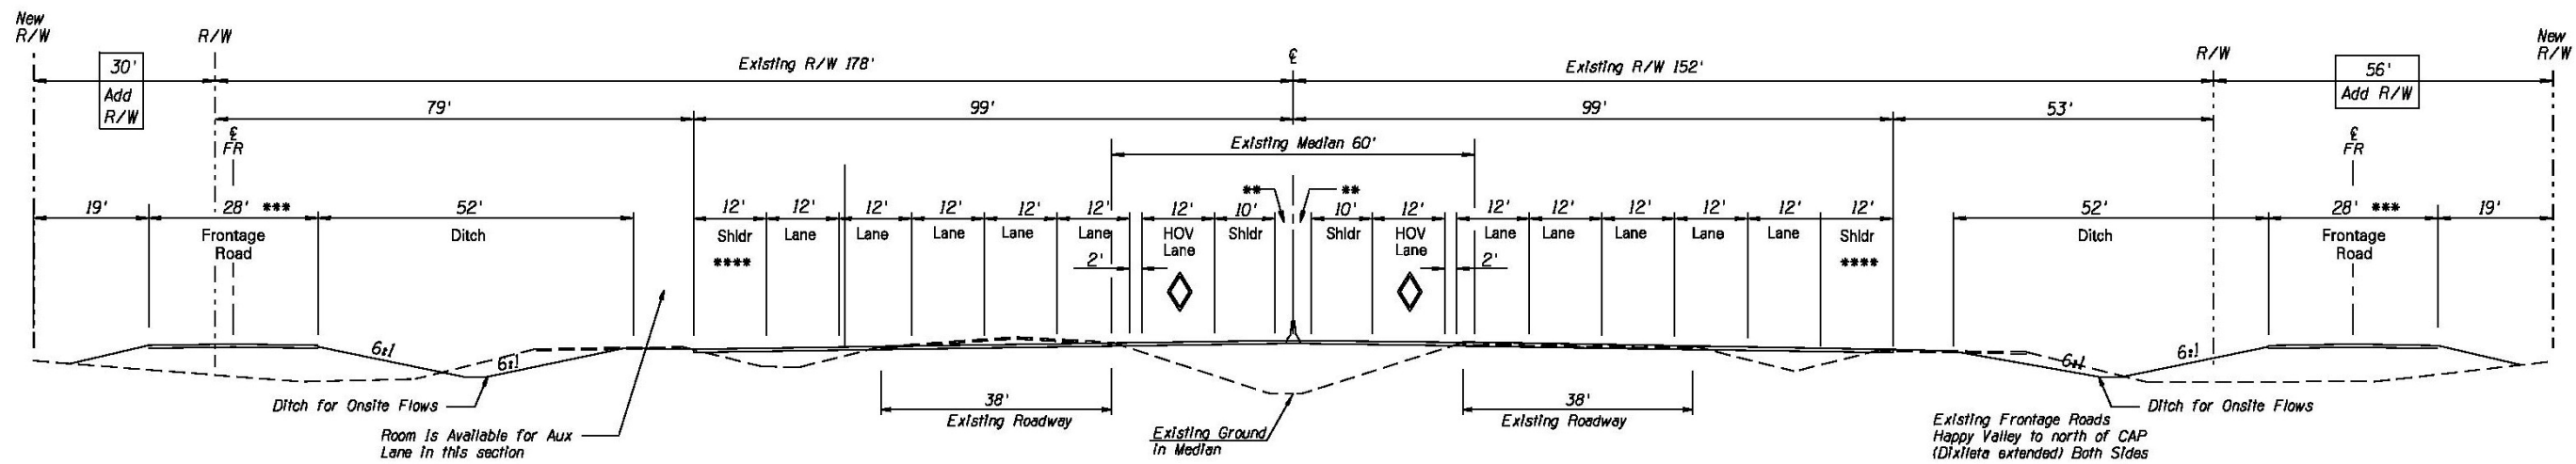


INSIDE WIDENING I-17 FROM SKUNK CREEK TO S OF DYNAMITE RD W/ FRONTAGE ROADS
MP 218.9 TO MP 219.6
Future Auxiliary Lanes
I-17 LOOKING NORTH

- ** 2' Offset to Barrier**
- *** Frontage Road Located to Accommodate Future Auxiliary Lanes**
- **** Serves as Auxiliary Lane In Future**

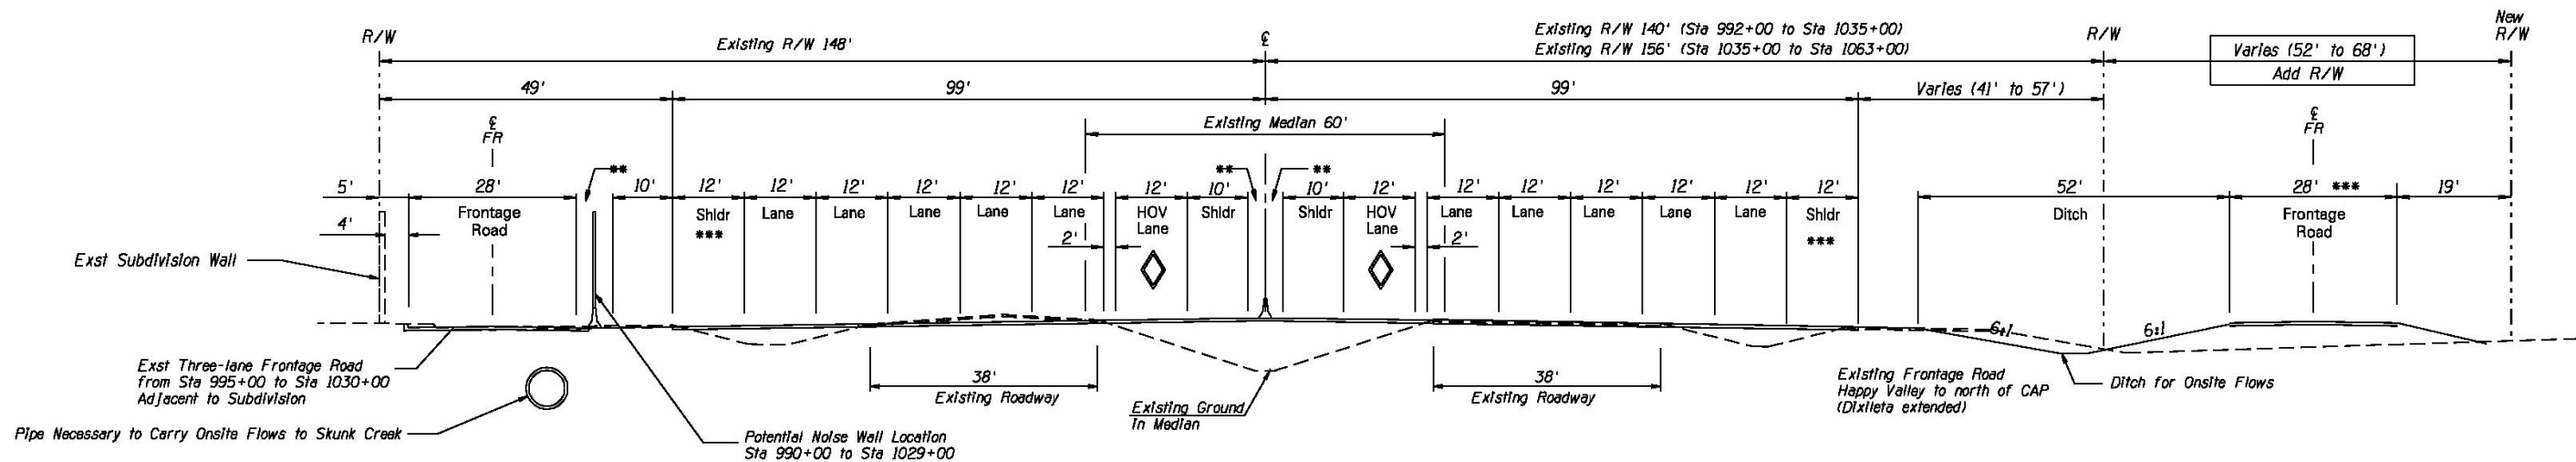


INSIDE WIDENING I-17 FROM S OF DYNAMITE RD TO N OF CAP W/ FRONTAGE ROADS
MP 219.6 TO MP 220.5
I-17 LOOKING NORTH

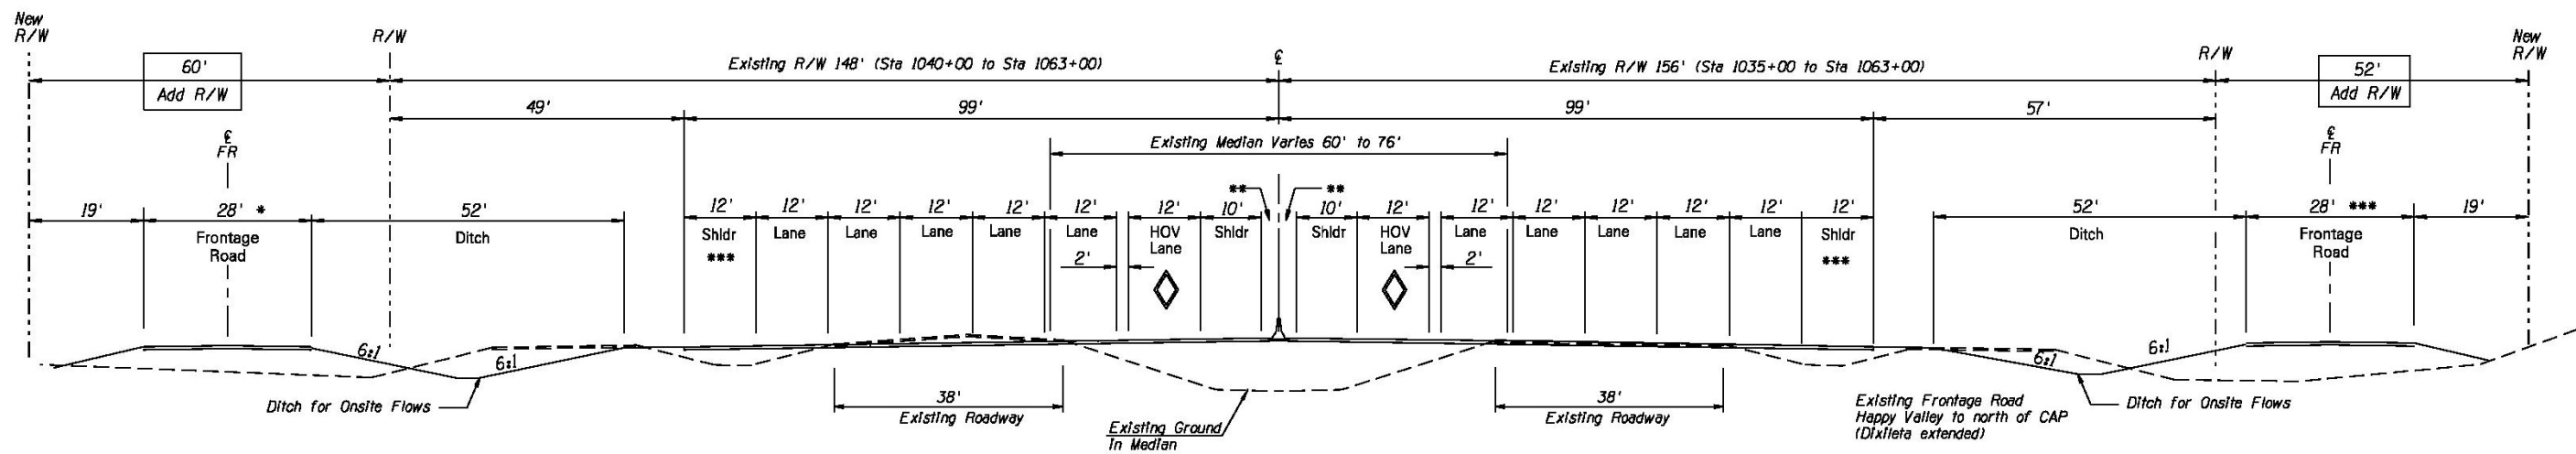

INSIDE WIDENING I-17 FROM N OF CAP TO DIXILETA RD W/ FRONTAGE ROADS
MP 220.5 TO MP 221.0
I-17 LOOKING NORTH

- * Frontage Roads Located to Accommodate Future Auxillary Lanes
- ** 2' Offset to Barrier
- *** Serves as Auxillary Lane in Future

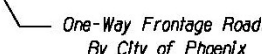


INSIDE WIDENING I-17 FROM DIXILETA RD TO CAREFREE HIGHWAY
MP 221.0 TO MP 224.0
I-17 LOOKING NORTH

- * *Frontage Roads Located to Accommodate Future Auxiliary Lanes*
- ** *2' Offset to Barrier*
- *** *Serves as Auxiliary Lane In Future*
- **** *New Right-of-Way for frontage roads will be purchased by the City of Phoenix via separate projects and funding. ADOT will not acquire R/W through this segment*




INSIDE WIDENING I-17 FROM CAREFREE HWY TO ANTHEM WAY
MP 224.0 to MP 229.1
I-17 LOOKING NORTH

- * Auxiliary Lanes added between Carefree Highway and Pioneer Rd.
 ** Existing Auxiliary Lanes assumed between Pioneer Rd and Anthem Way (part of the Daisy Mountain TI construction).

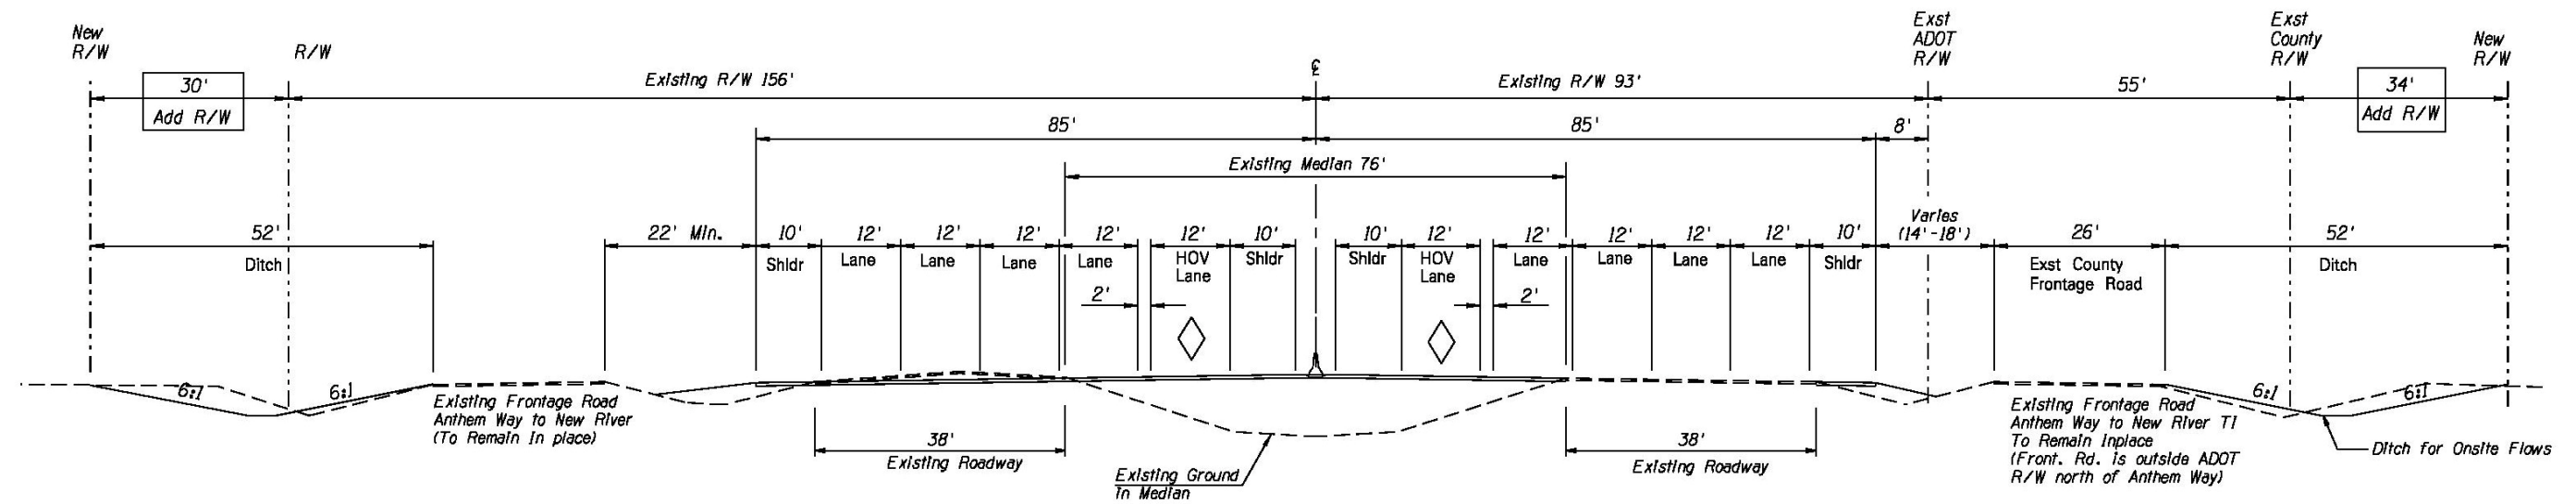

INSIDE WIDENING I-17 FROM ANTHEM WAY TO S OF NEW RIVER
MP 229.1 TO MP 231.3
I-17 LOOKING NORTH

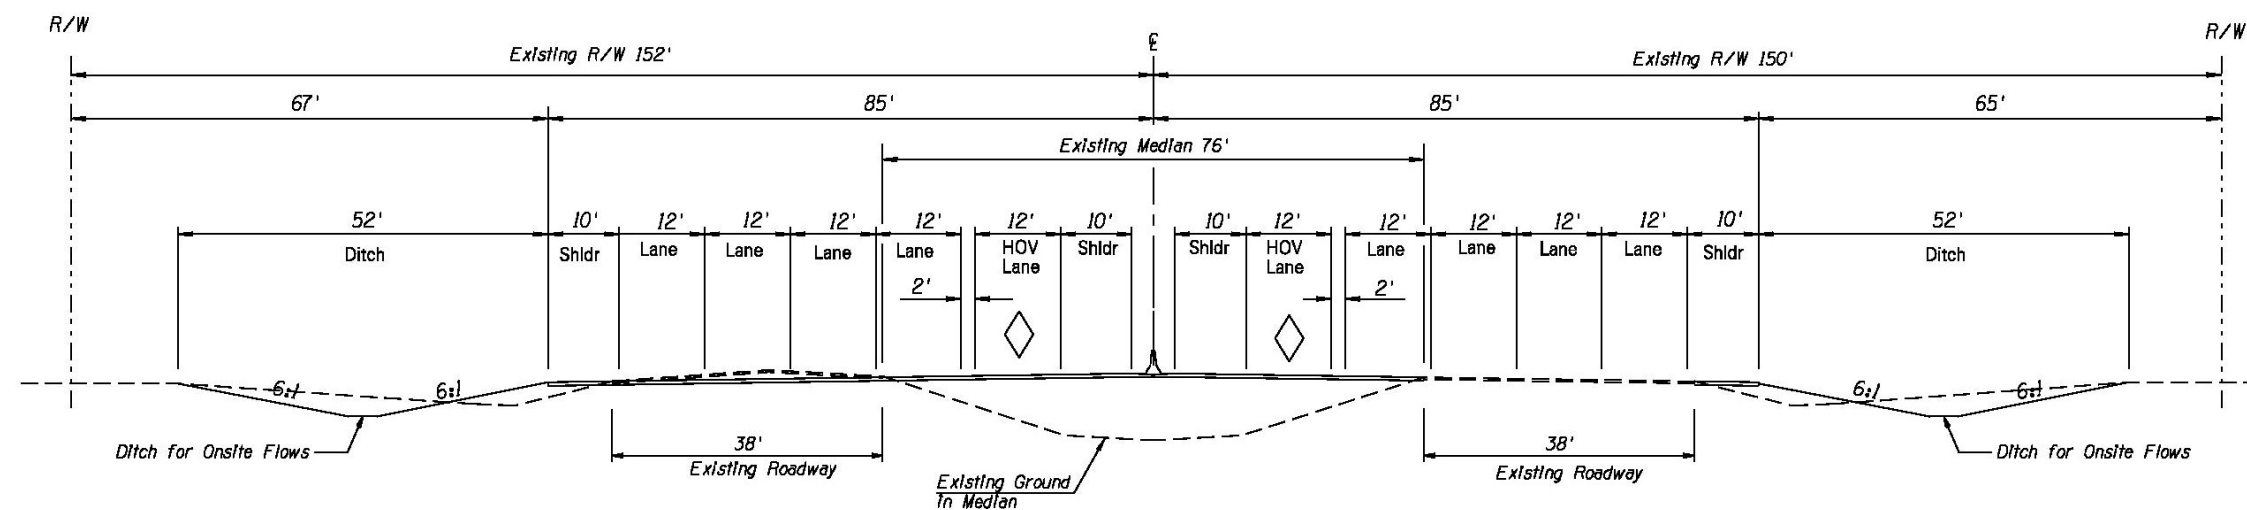

INSIDE WIDENING I-17 FROM S OF NEW RIVER TO NEW RIVER RD TI
MP 231.3 TO MP 232.0
I-17 LOOKING NORTH